



JOHN TEALL

PROJECT:
Brompton Square

DRAWING:
Proposed Second Floor Plan

DRAWING NUMBER: **0639/ GA.06** REV: **A**


SCALE:
1:50 @ A1

DATE:
January 2007

STATUS:
Construction

NOTES:
Do not scale from this drawing.
All dimensions in millimetres.
All dimensions to be checked on site.
All omissions and discrepancies to be reported to the architect immediately.
The copyright of this drawing is held by John Onken Architects Ltd. No unauthorised use or copies are permitted without our consent.

REVISIONS:
A [06-03-07] Revised basement as per John Teall's comments 13-02-07 & S.E.'s drawings 05-03-07. Omitted shadows. Revised configuration of stairs. Added GA construction notes.

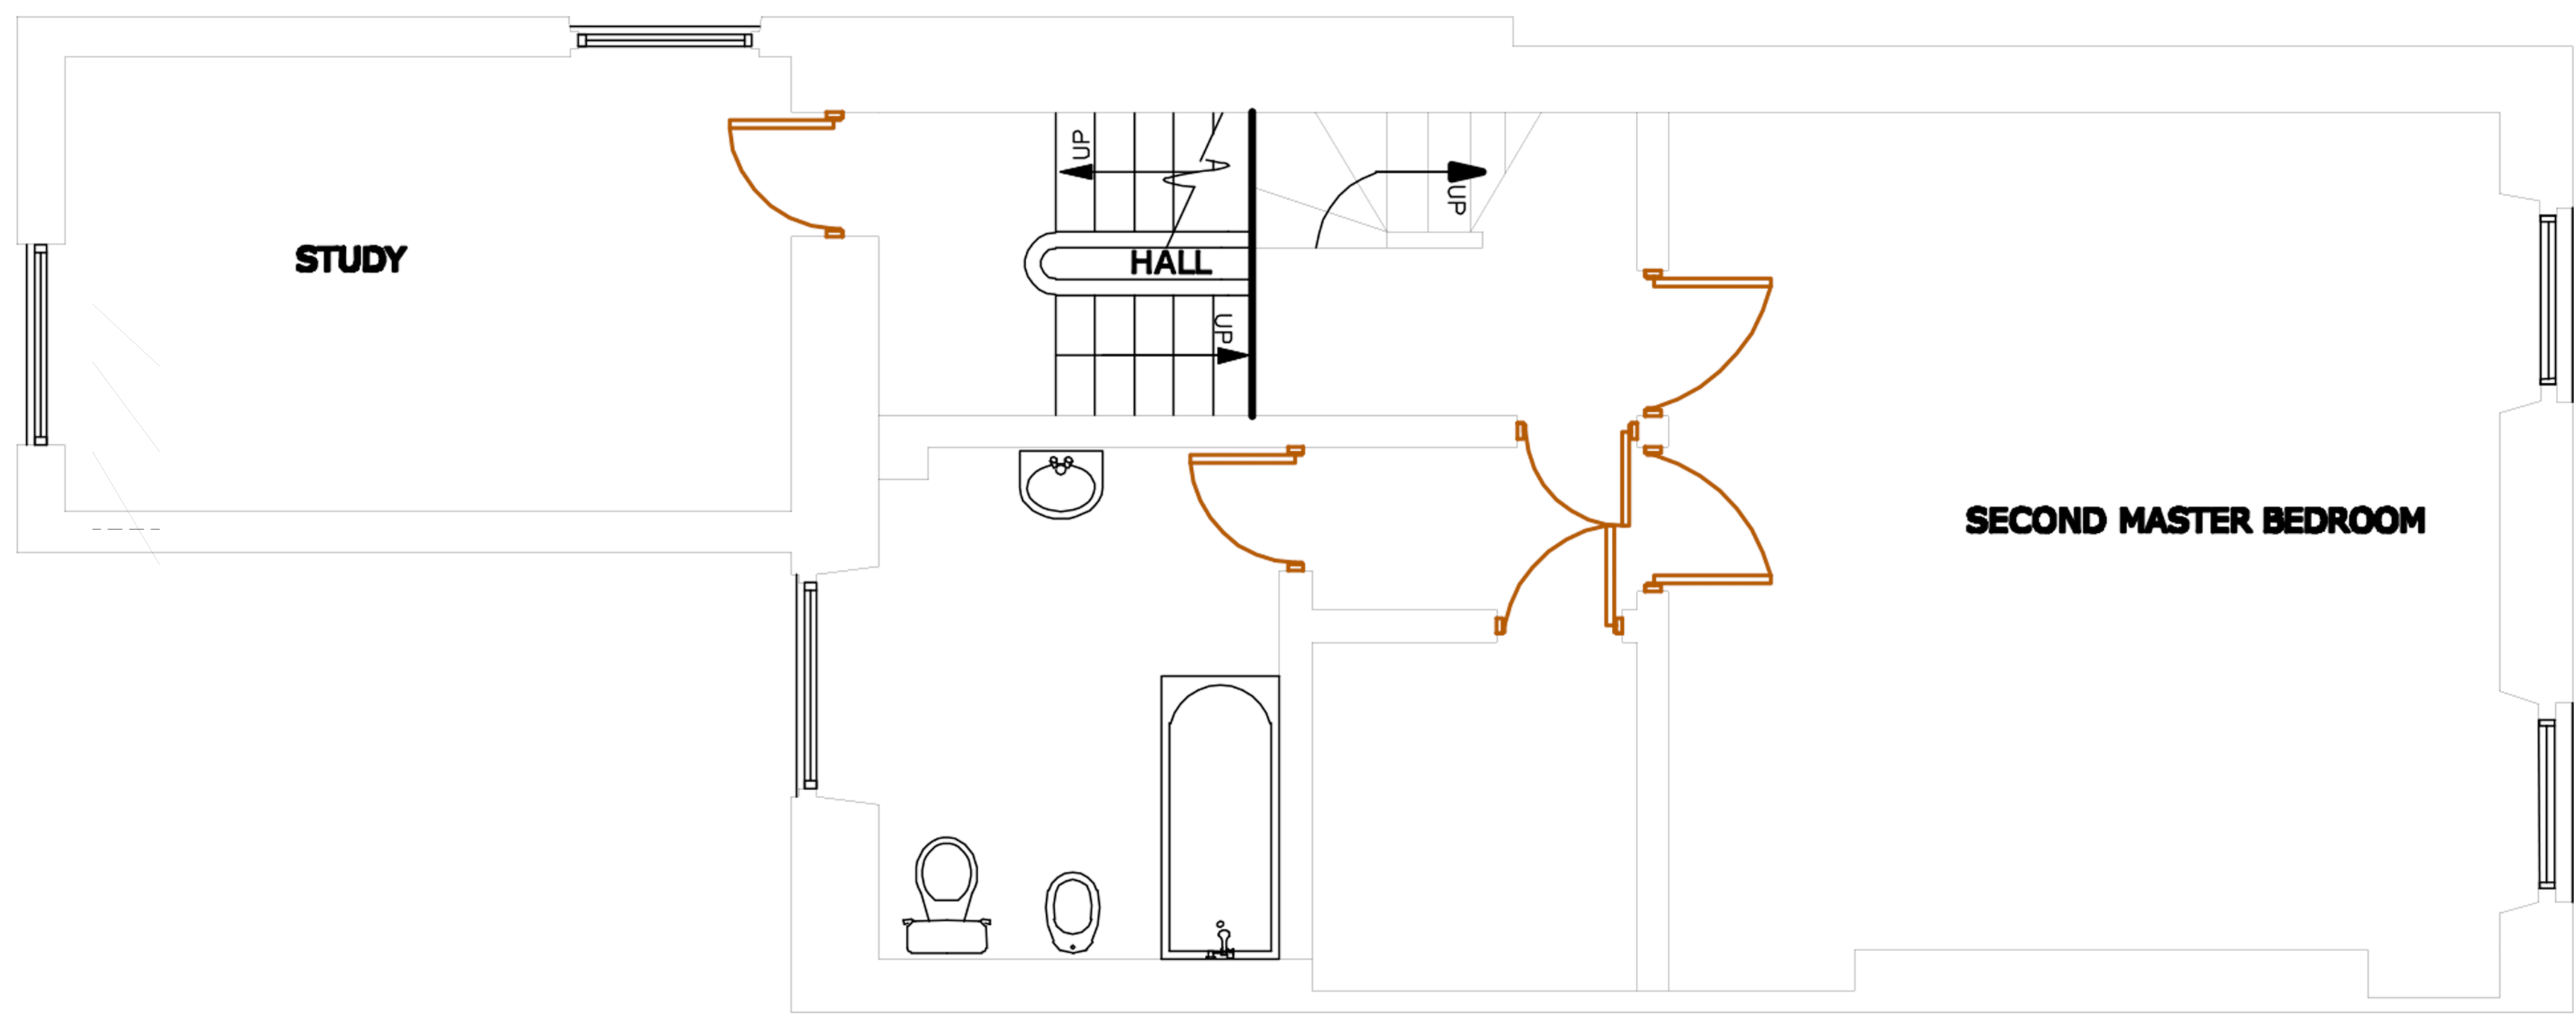

GA.05