



JOHN TEALL

PROJECT:
Brompton Square

DRAWING:
Kitchen Plan

DRAWING NUMBER: 0639/ KT.01	REV:
---------------------------------------	------

SCALE:
1:10 @ A3


DATE:
March 2007

STATUS:
Construction

NOTES:
Do not scale from this drawing.
All dimensions in millimetres.
All dimensions to be checked on site.
All omissions and discrepancies to be reported to the architect immediately.

The copyright of this drawing is held by John Onken Architects Ltd. No unauthorised use or copies are permitted without our consent.

REVISIONS:

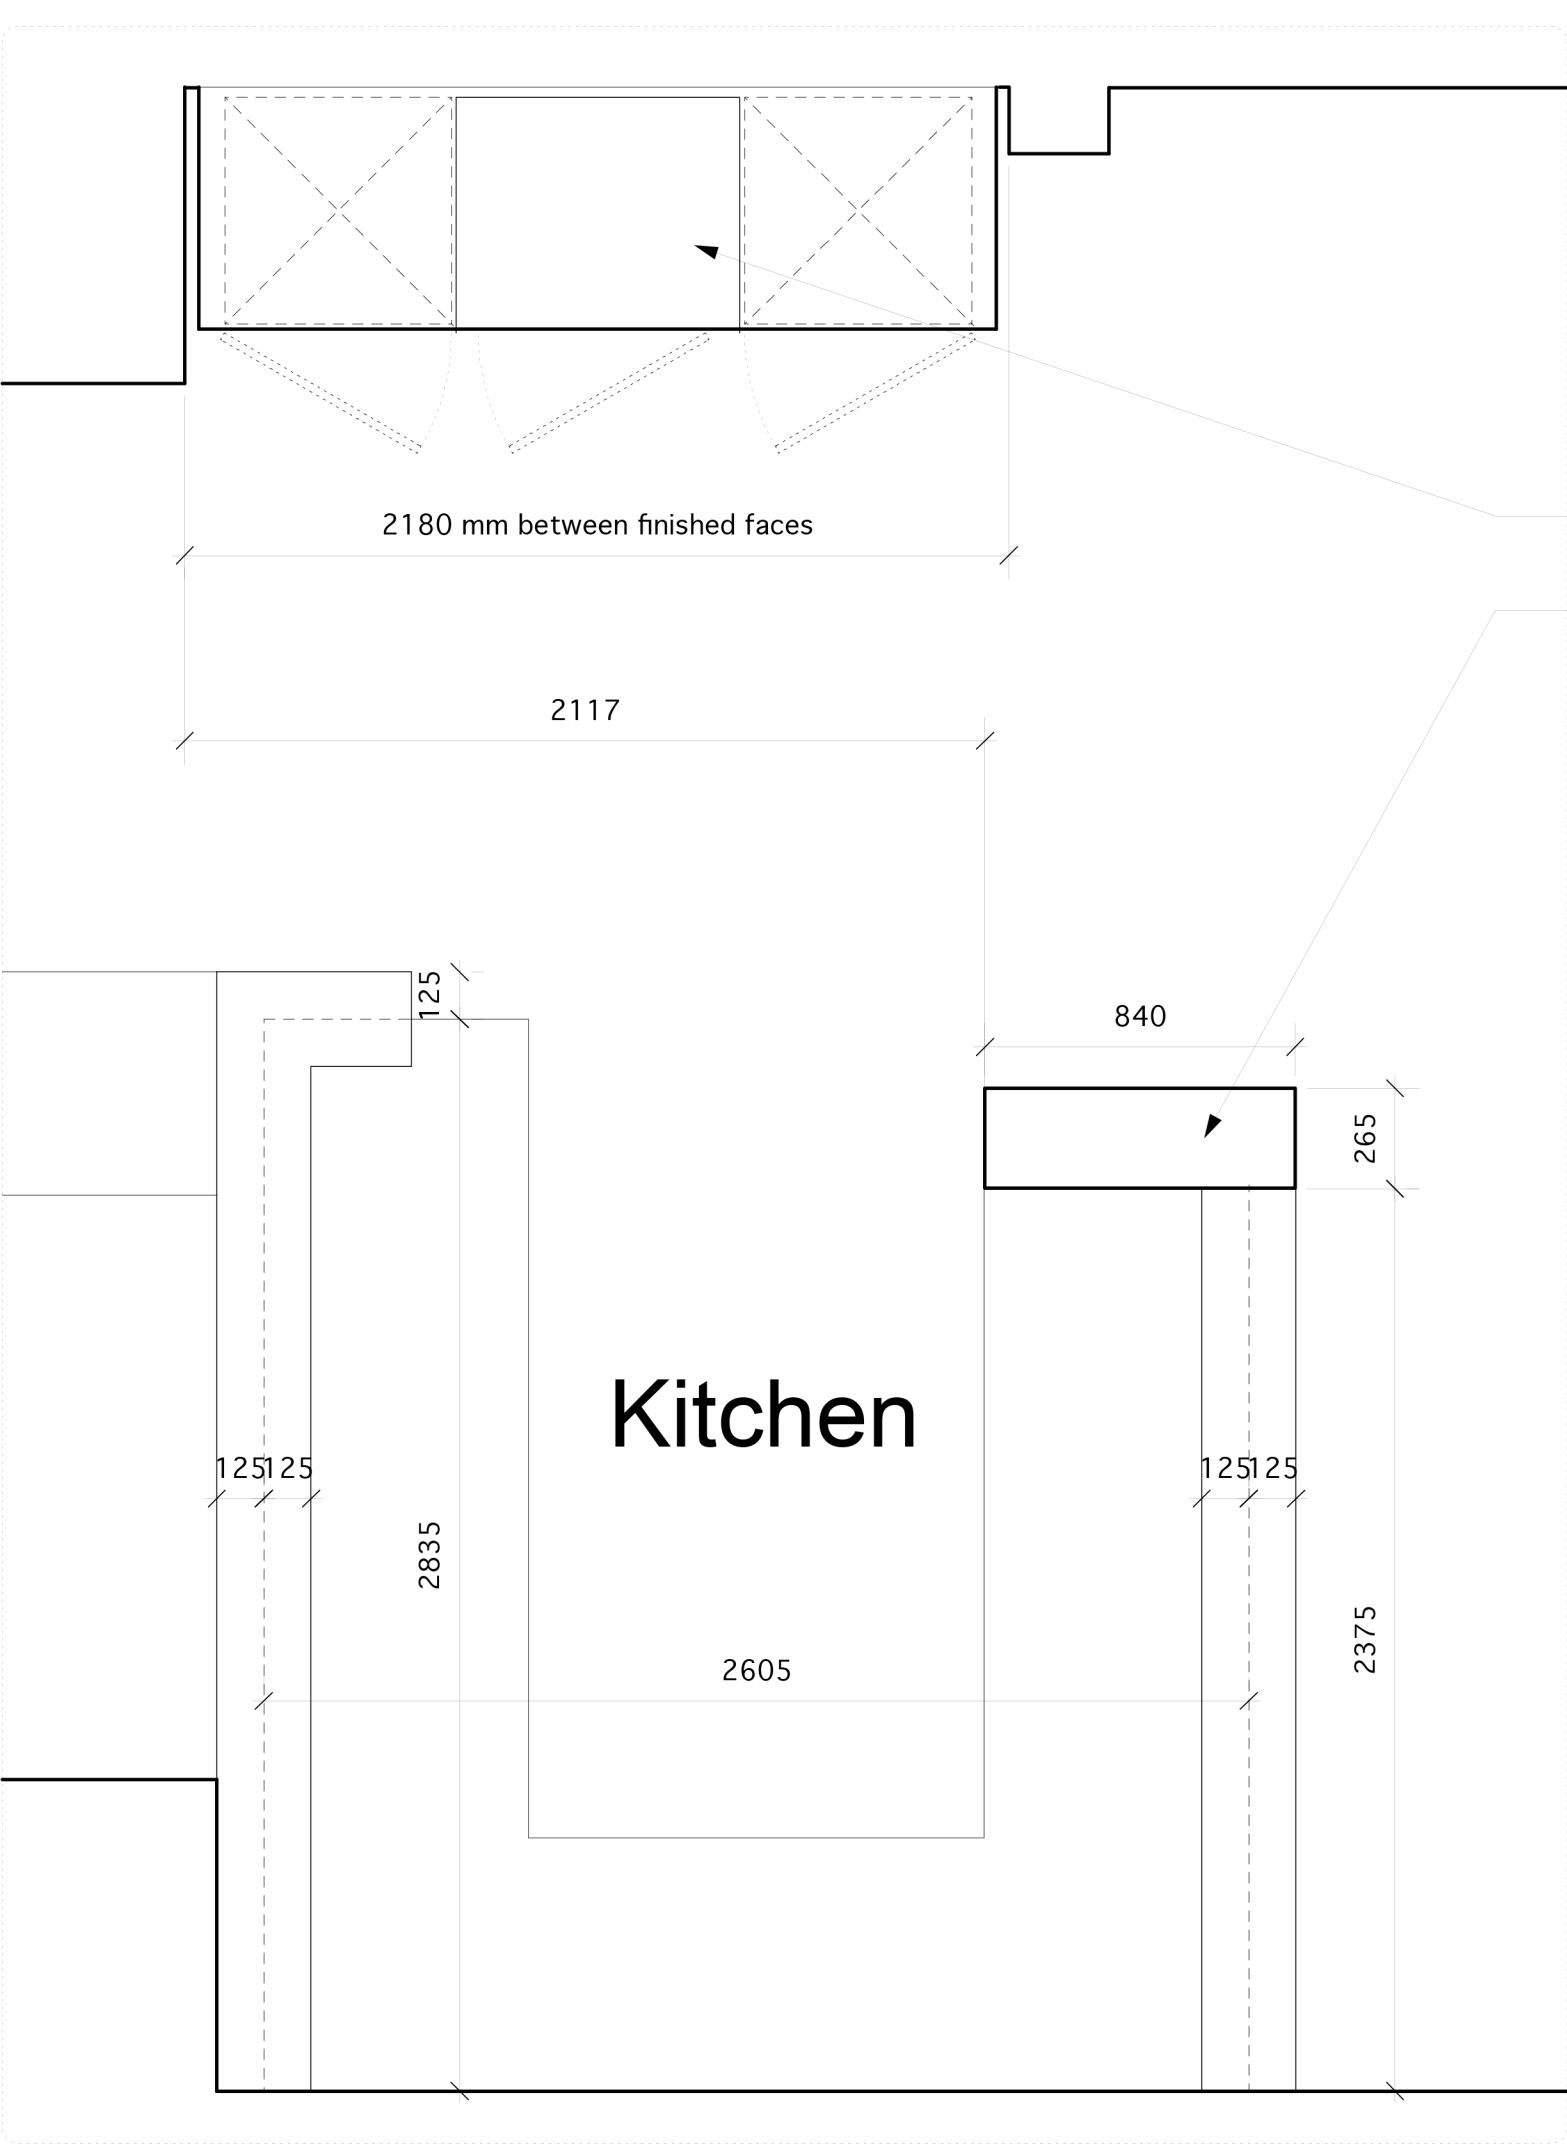

Oven, microwave, larder & fridge/freezer unit by specialist

Structural pier & fire resistant encasement by main contractor.