


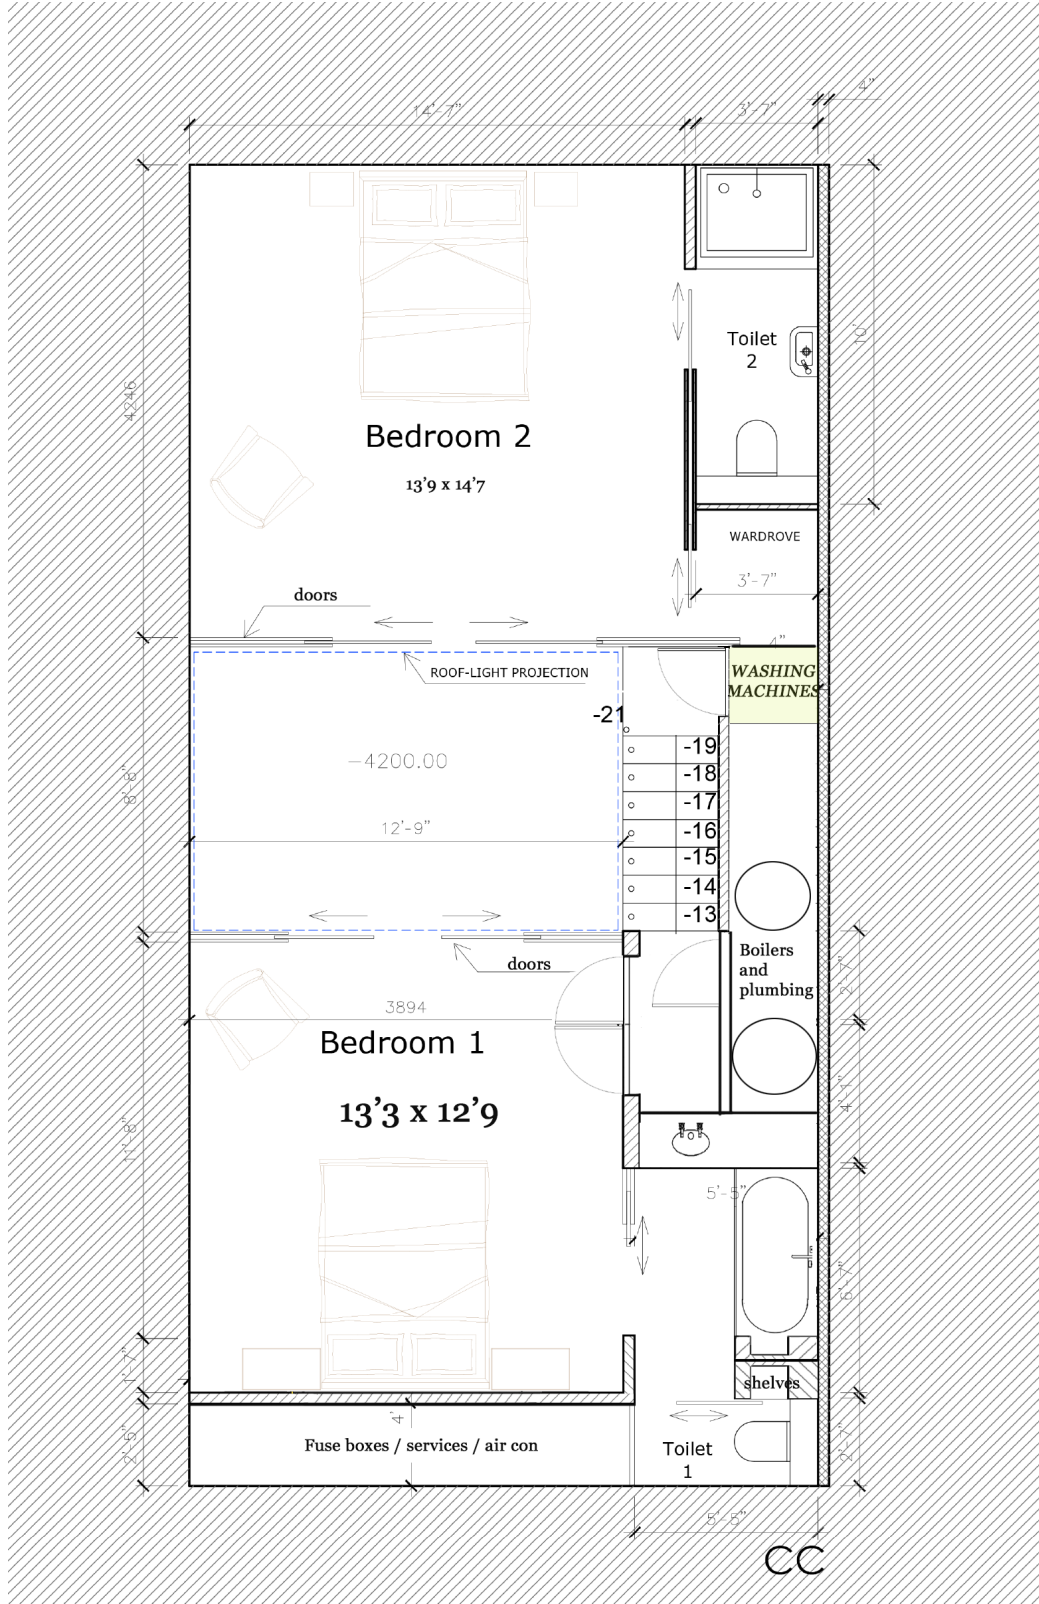


Basement






Ground Floor

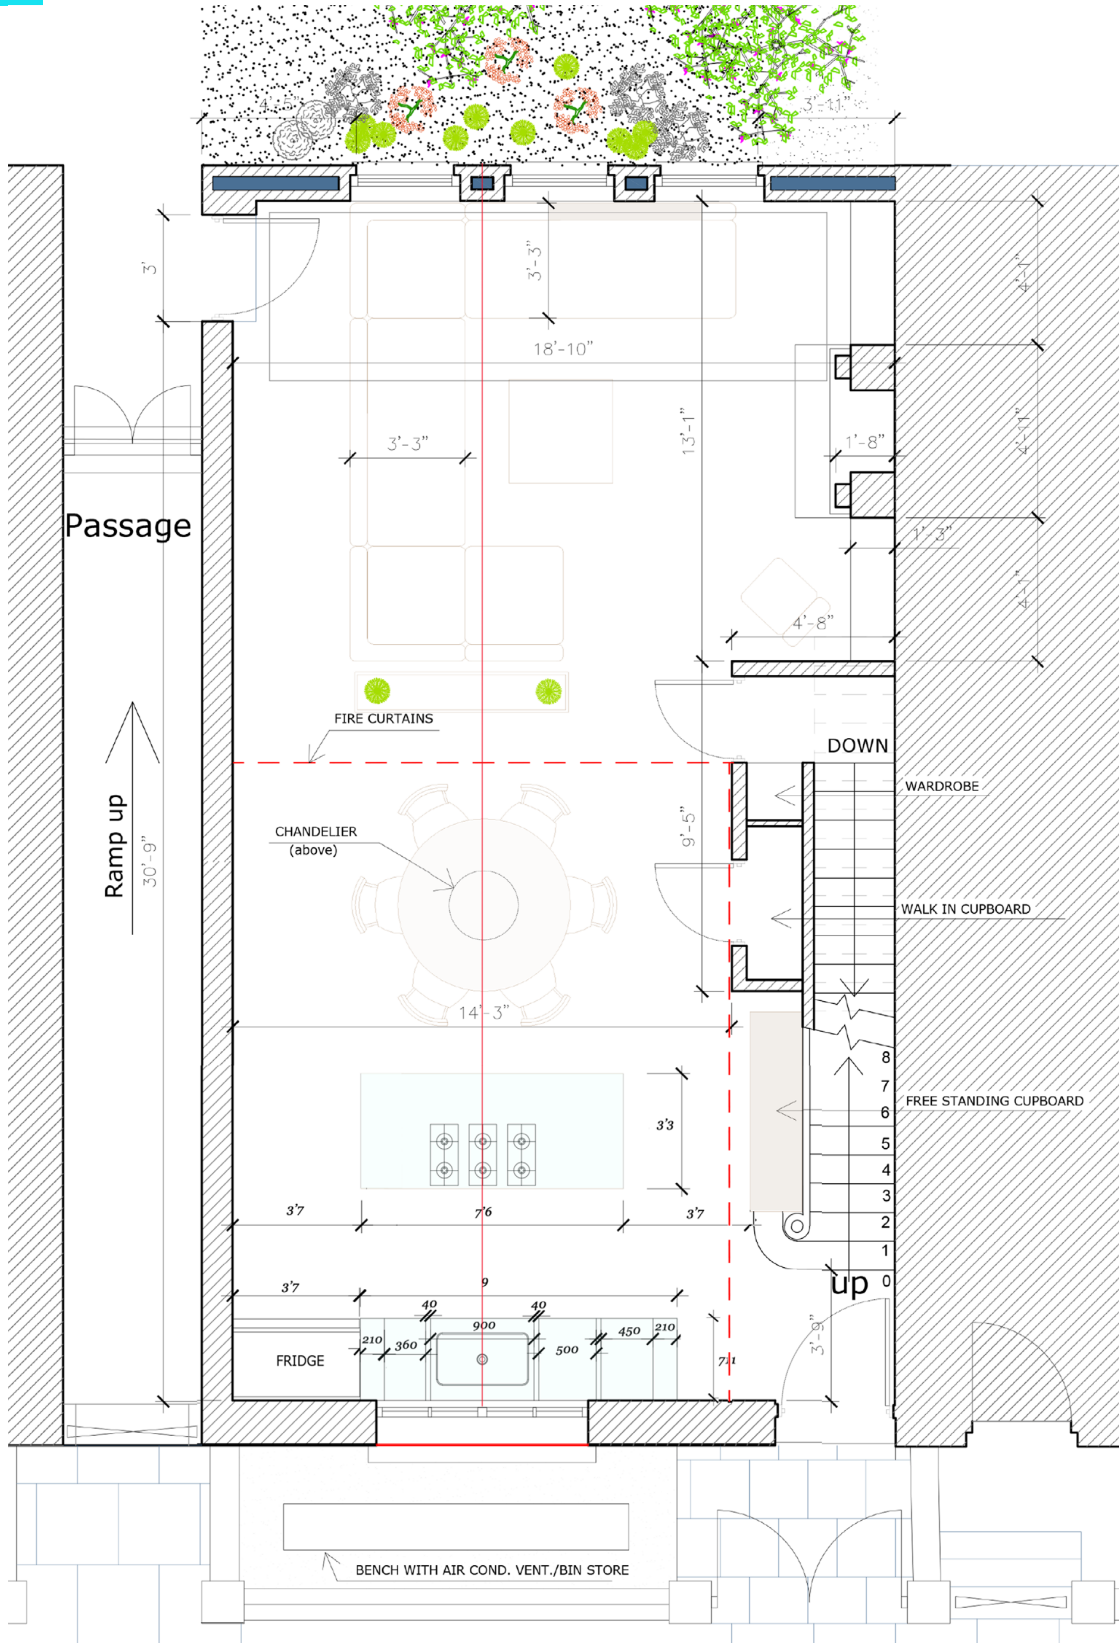




First Floor

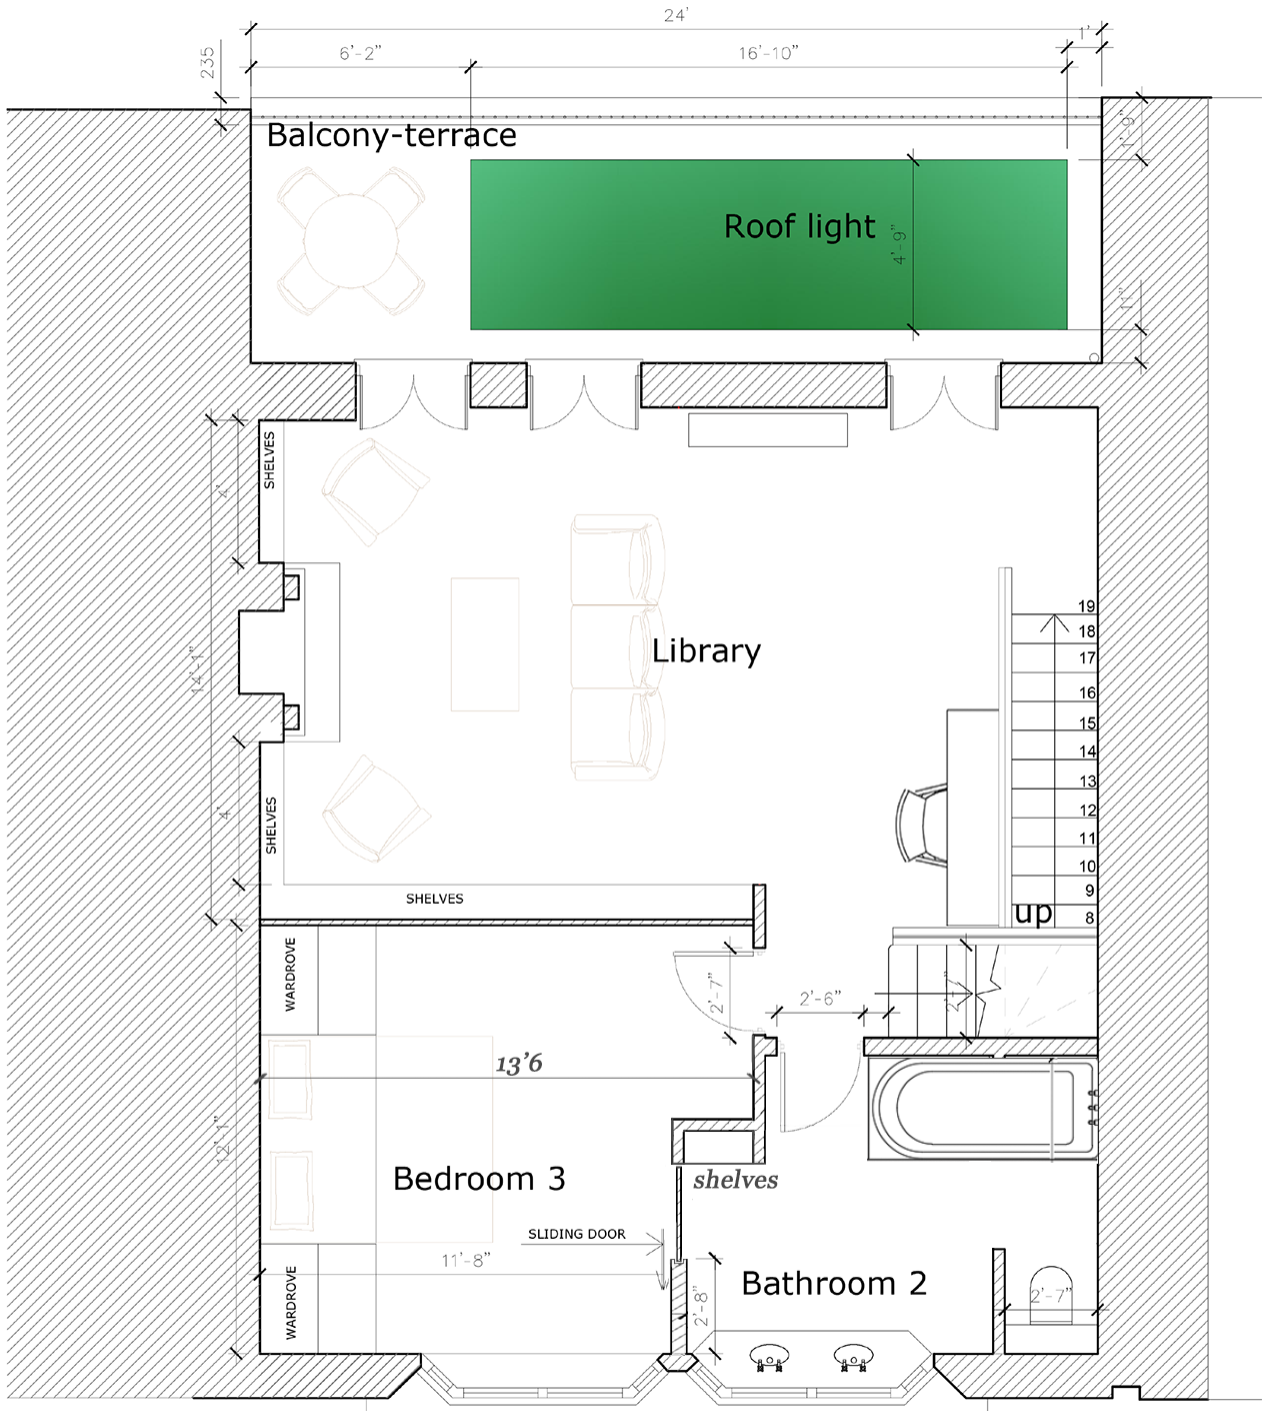




Second Floor

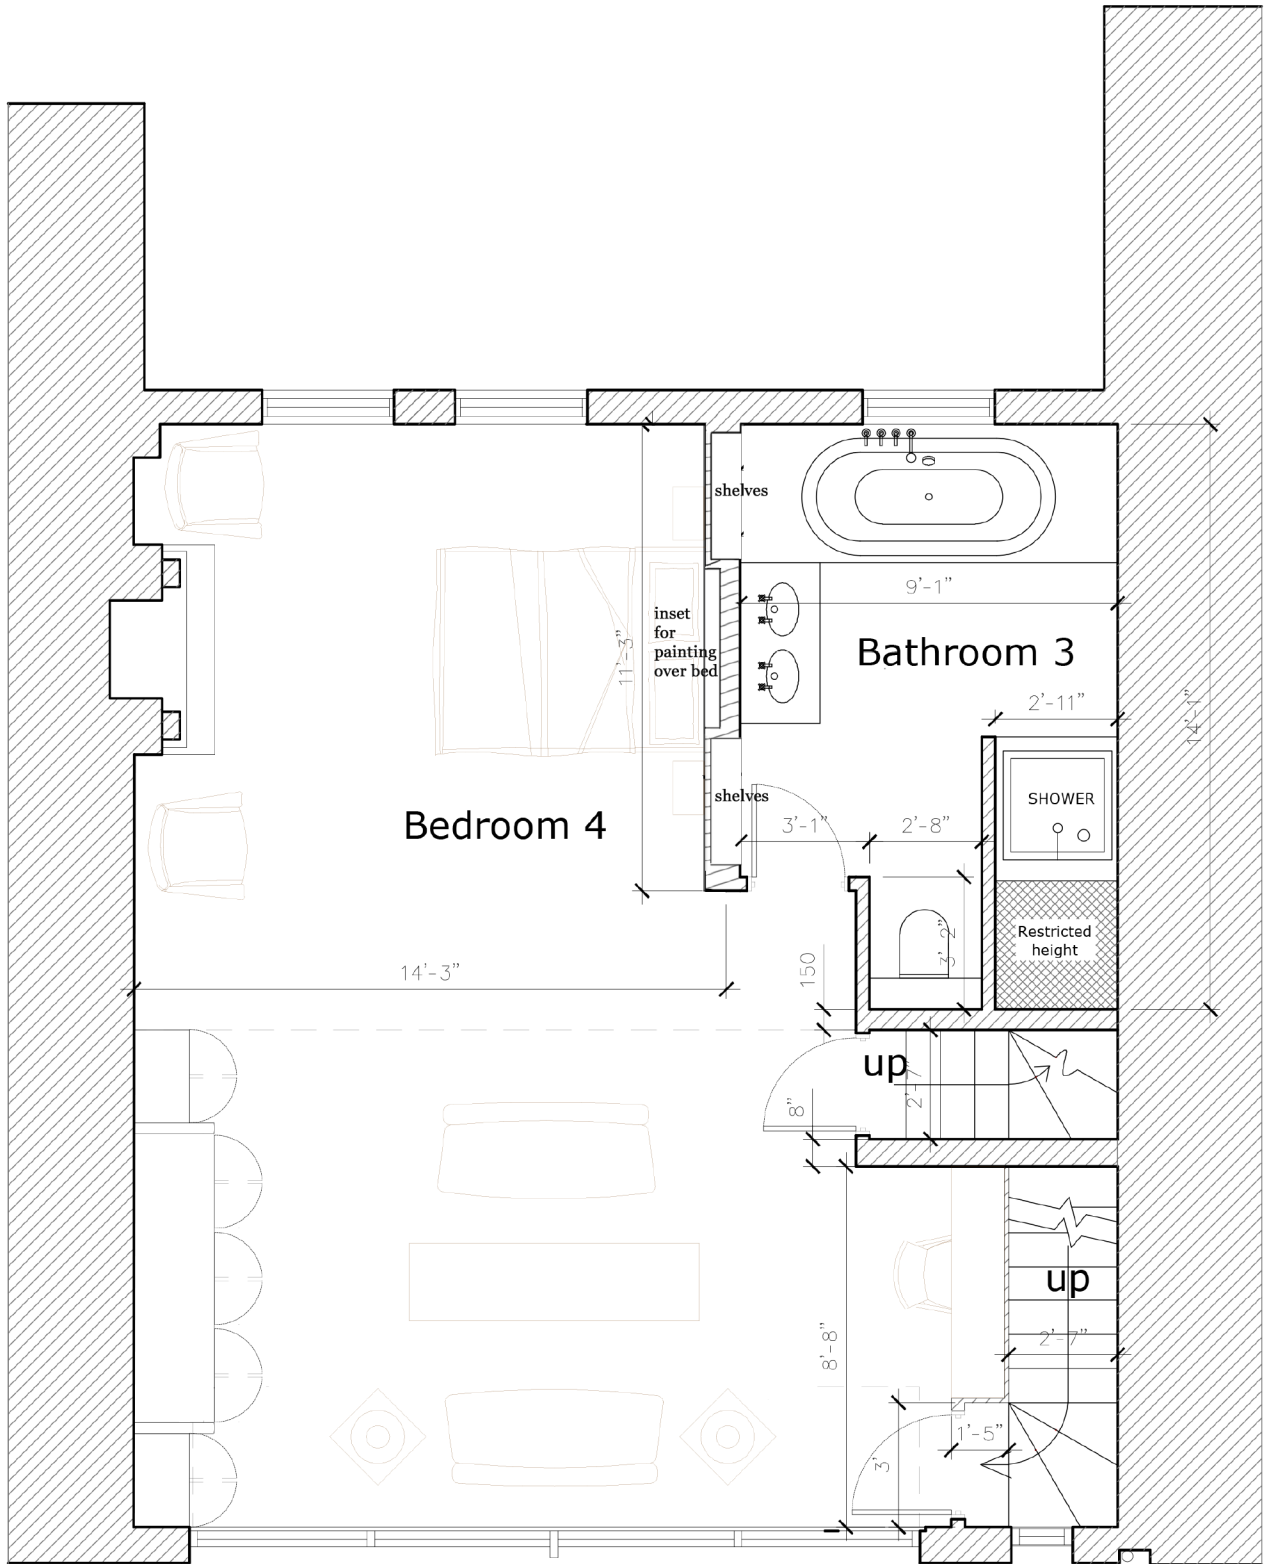




Roof Terrace

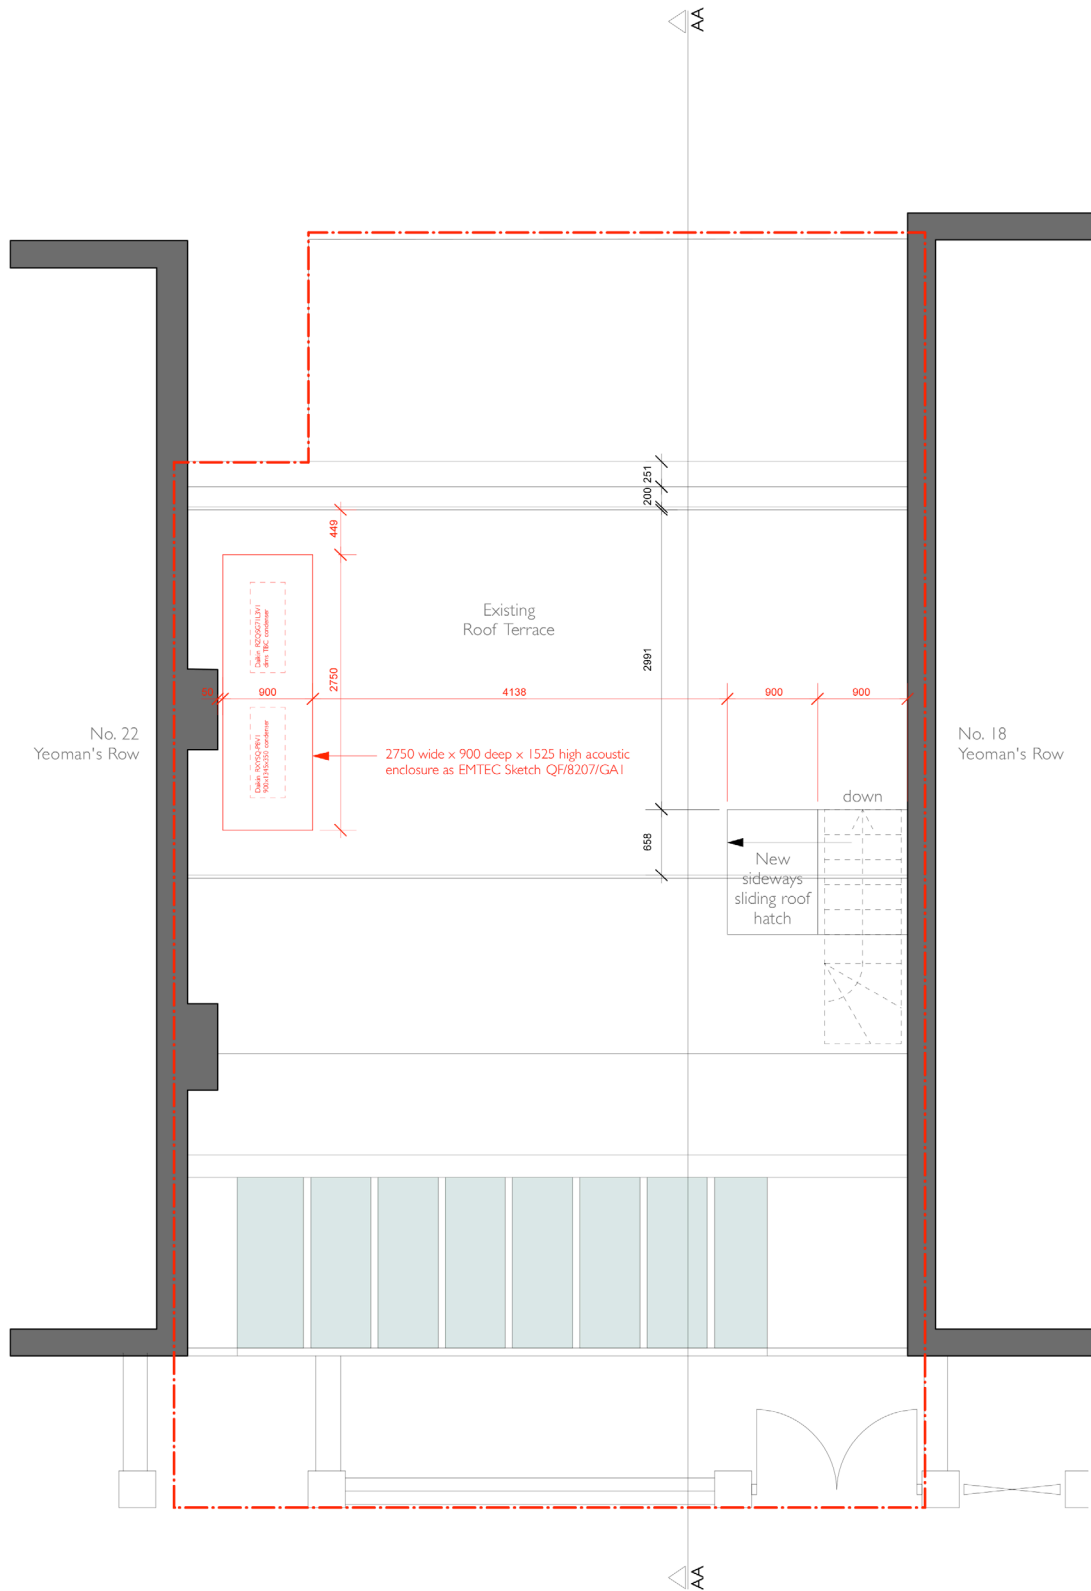



Section

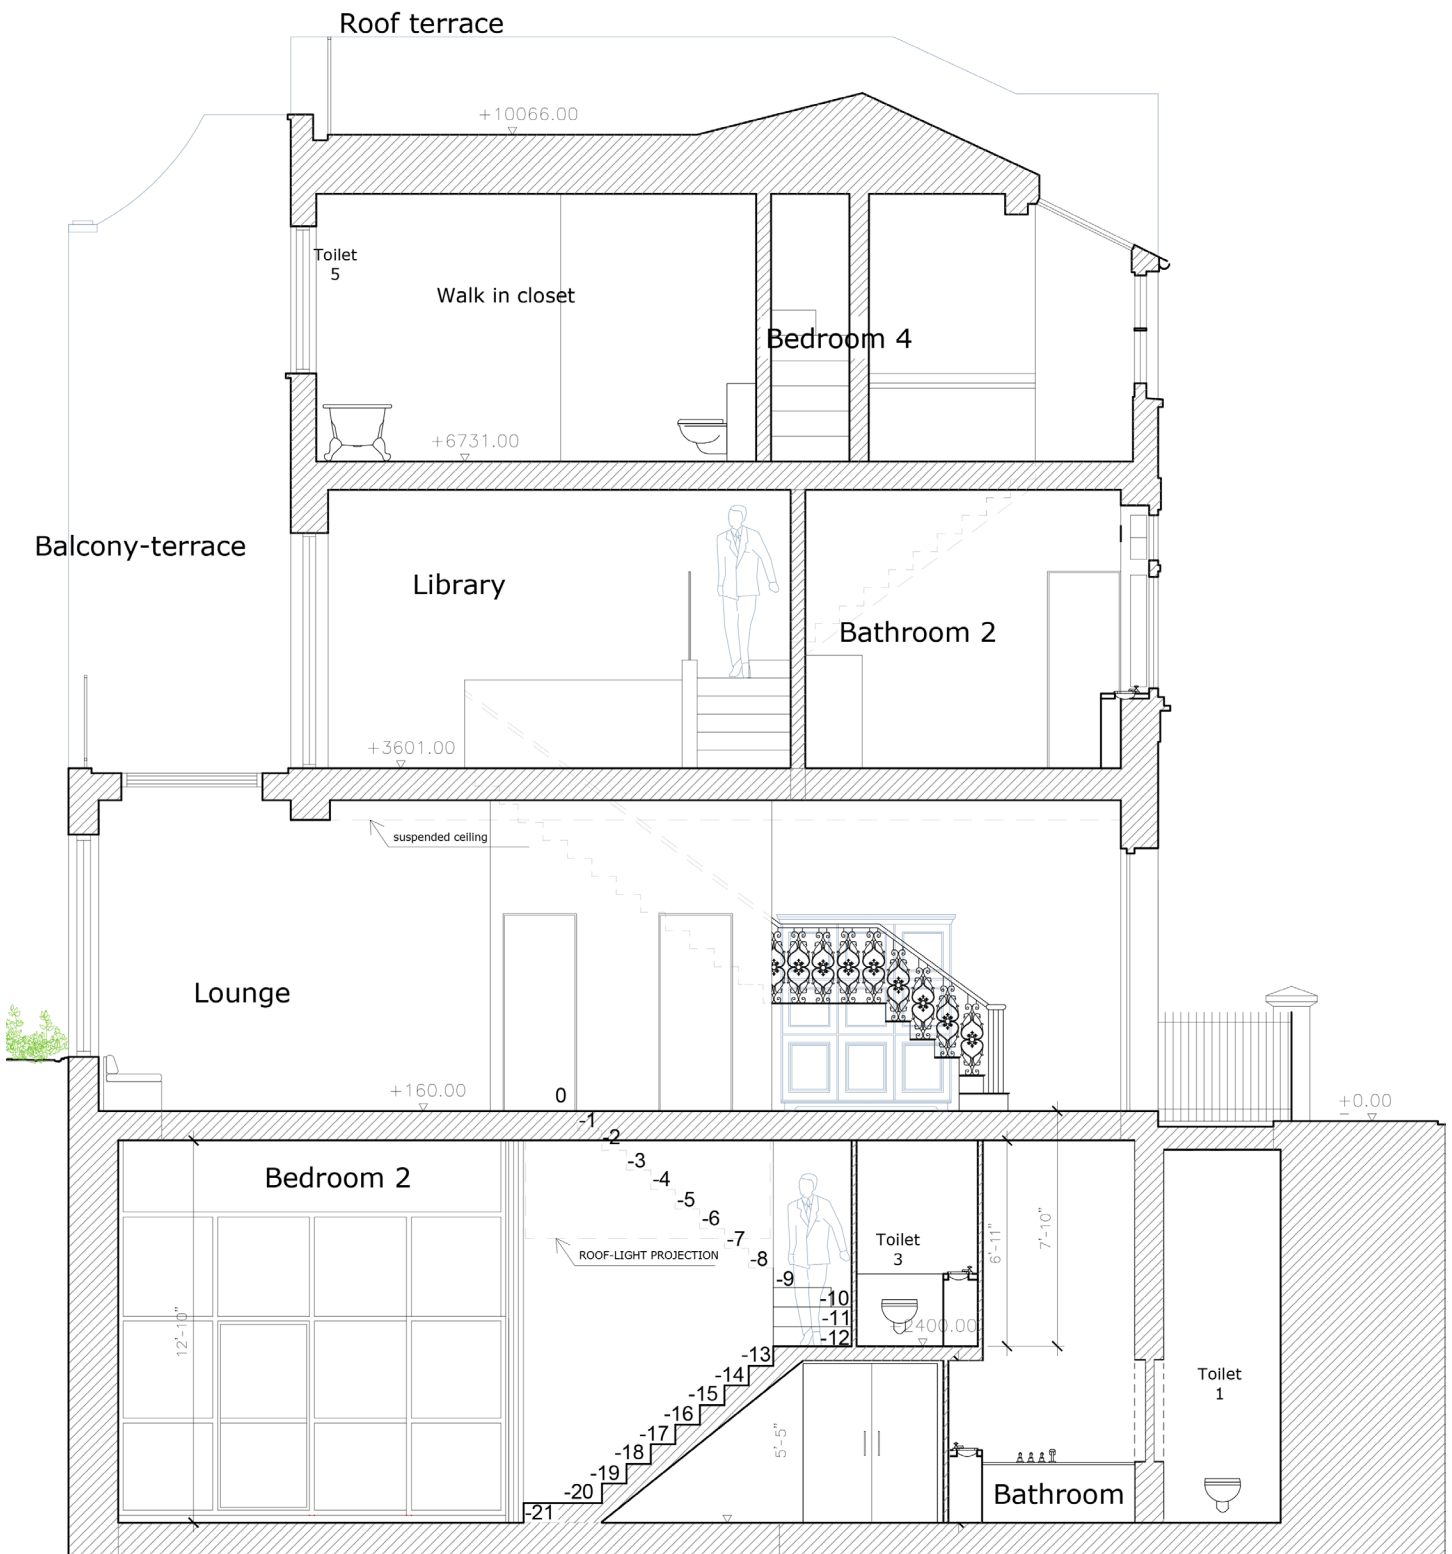

PROPOSED SECTION CC

Scale 1:50