



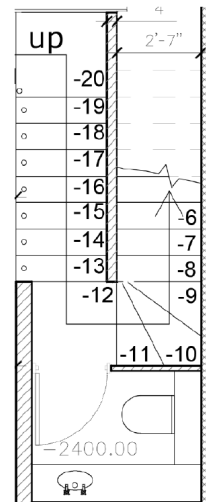

Basement

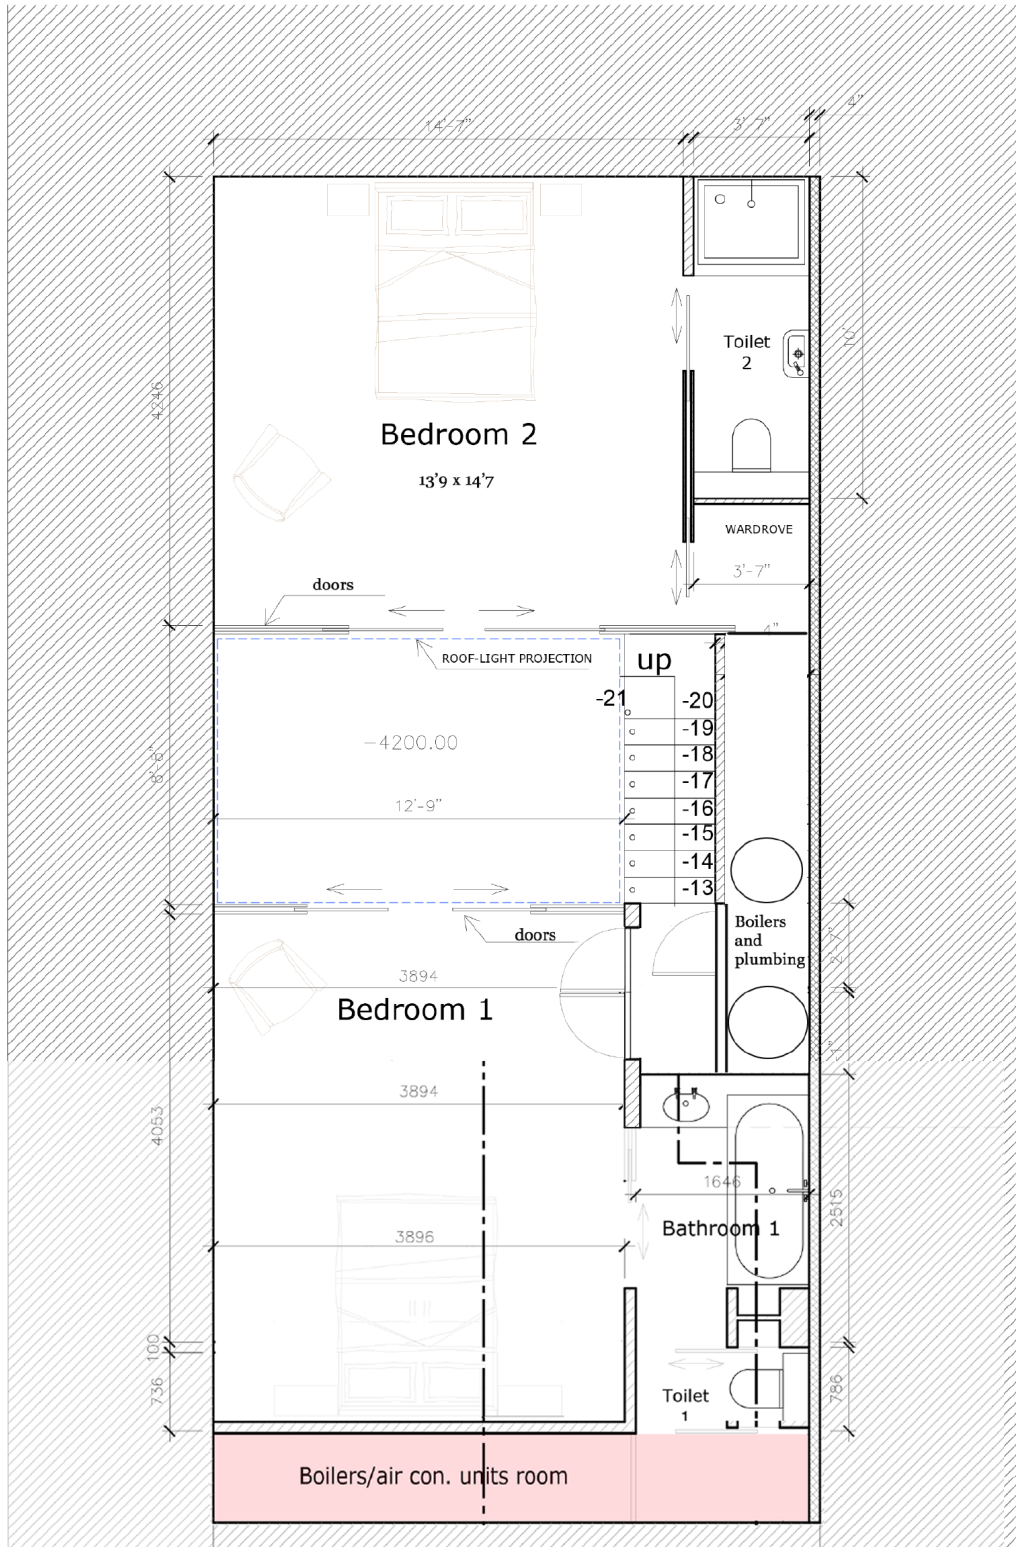


mezzanine

PROPOSED GA BASEMENT PLAN (final version)

Scale 1:50





Ground Floor

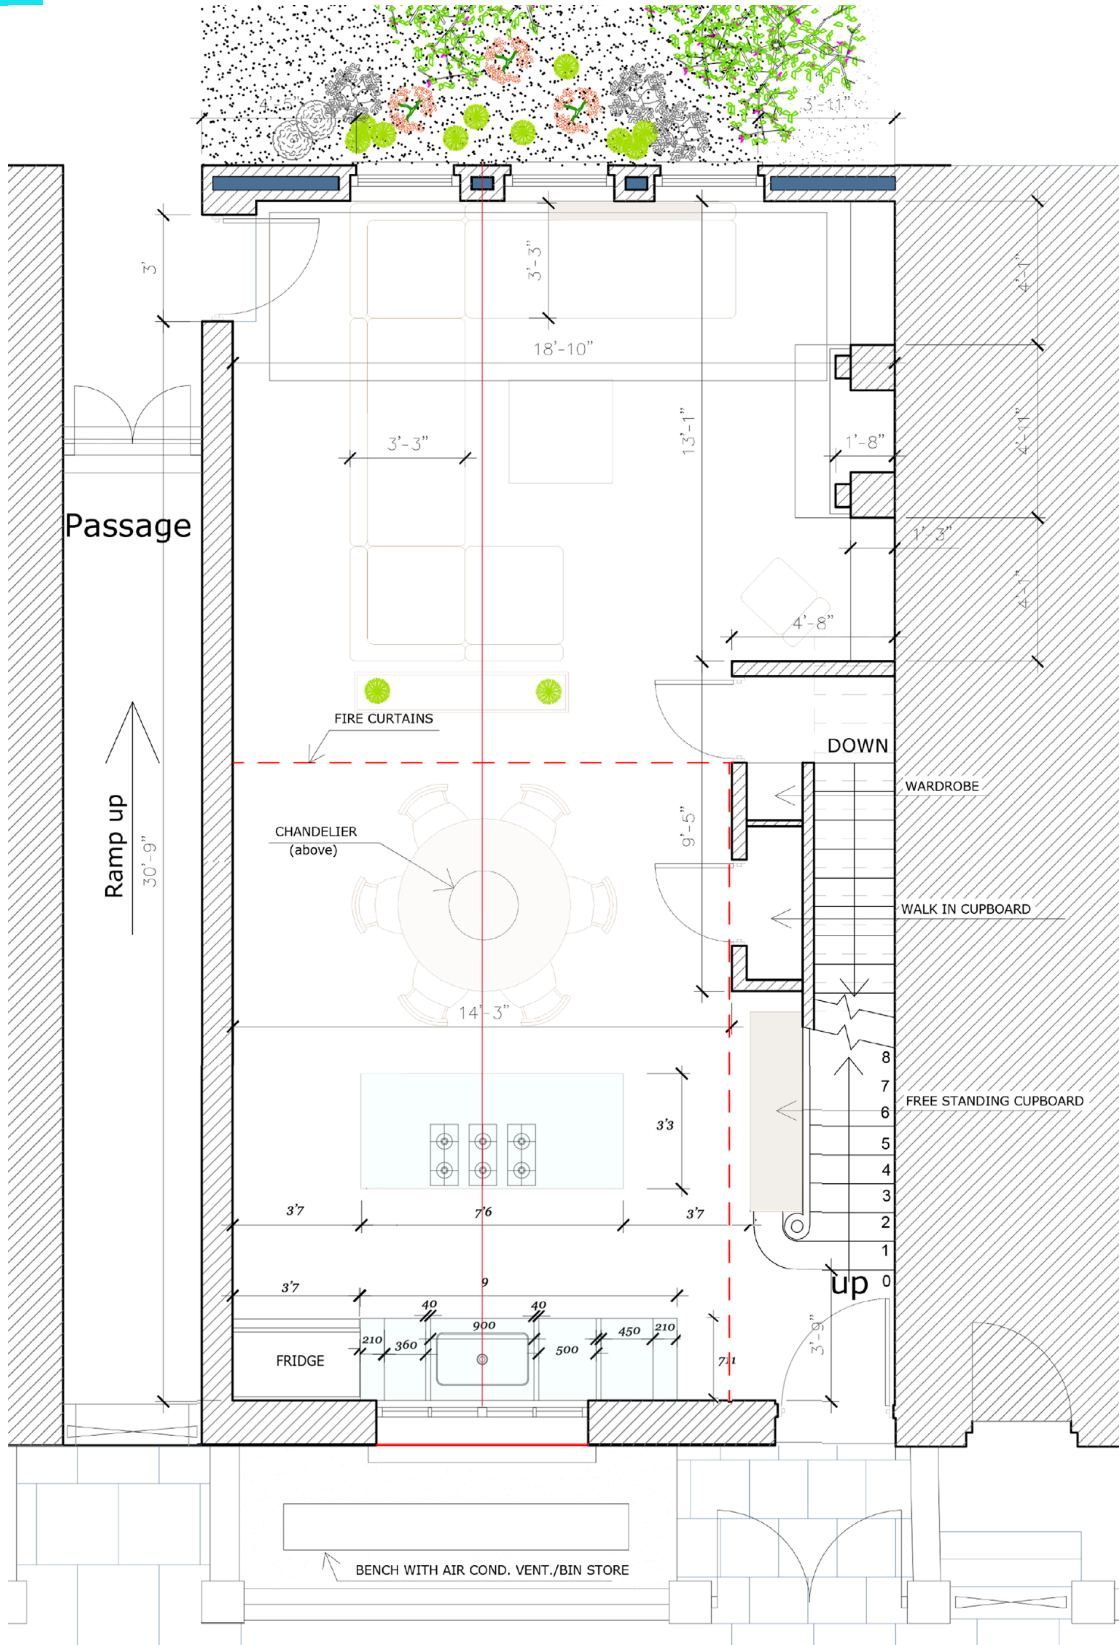




First Floor

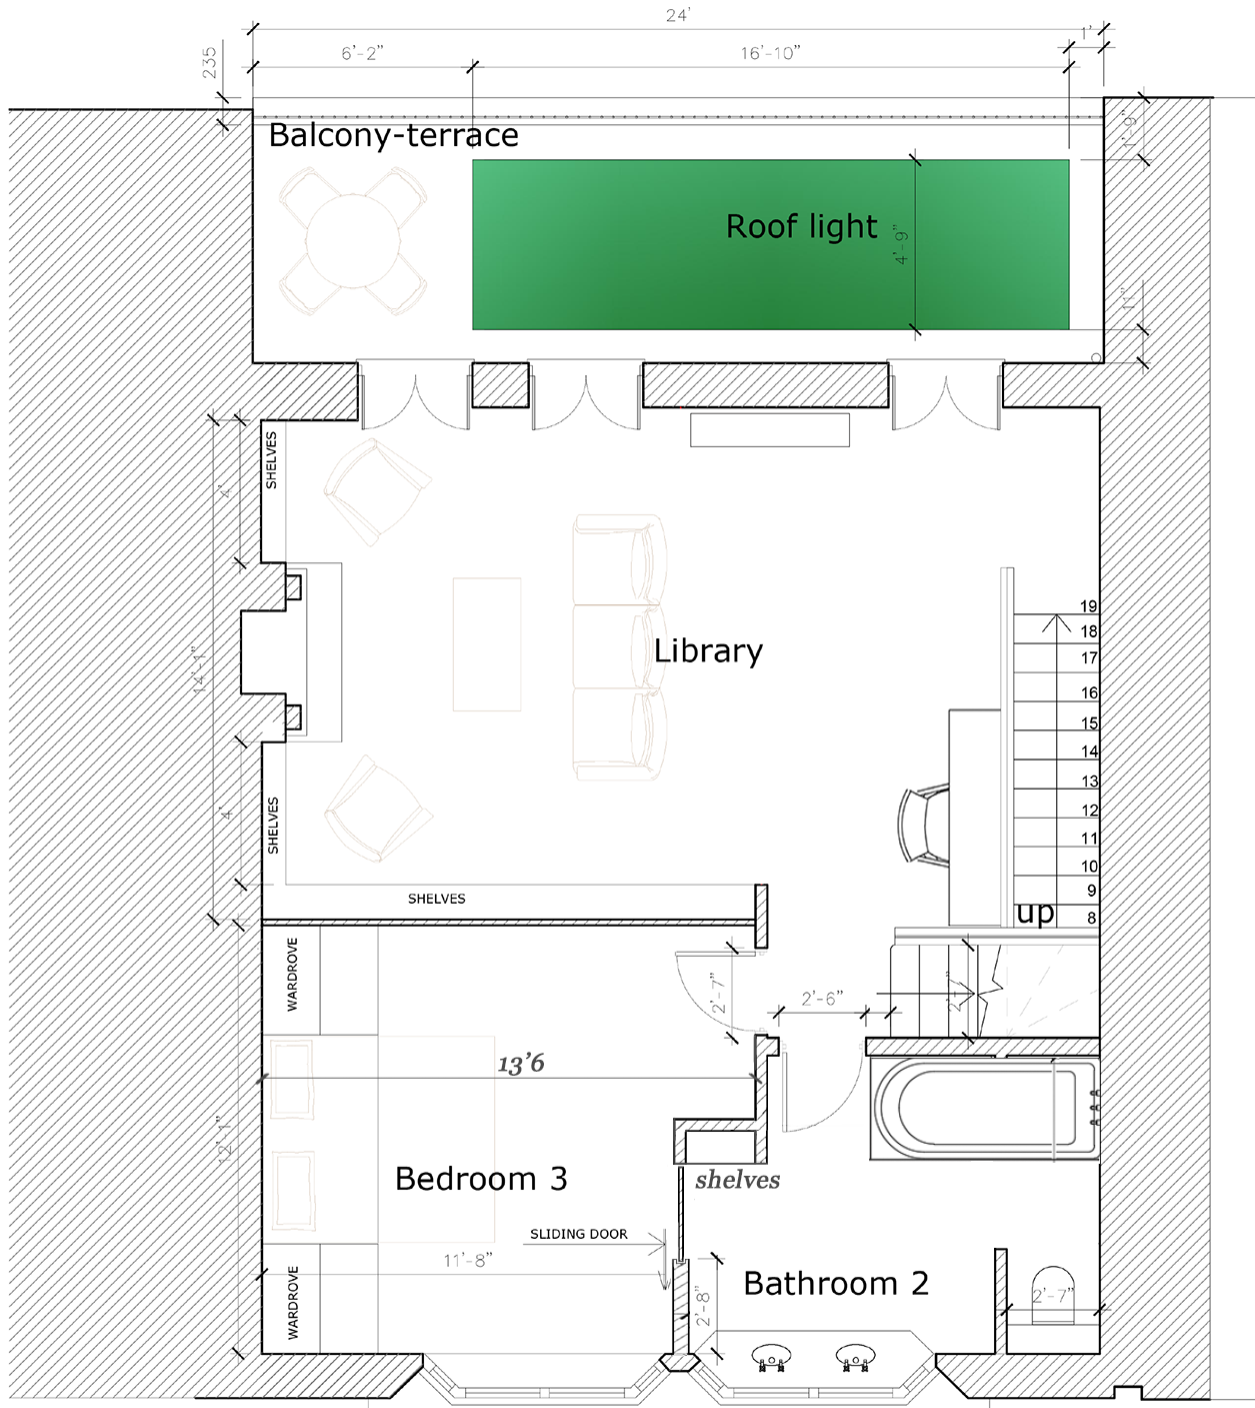

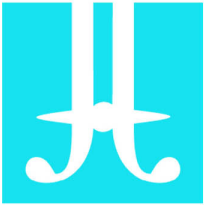


Second Floor

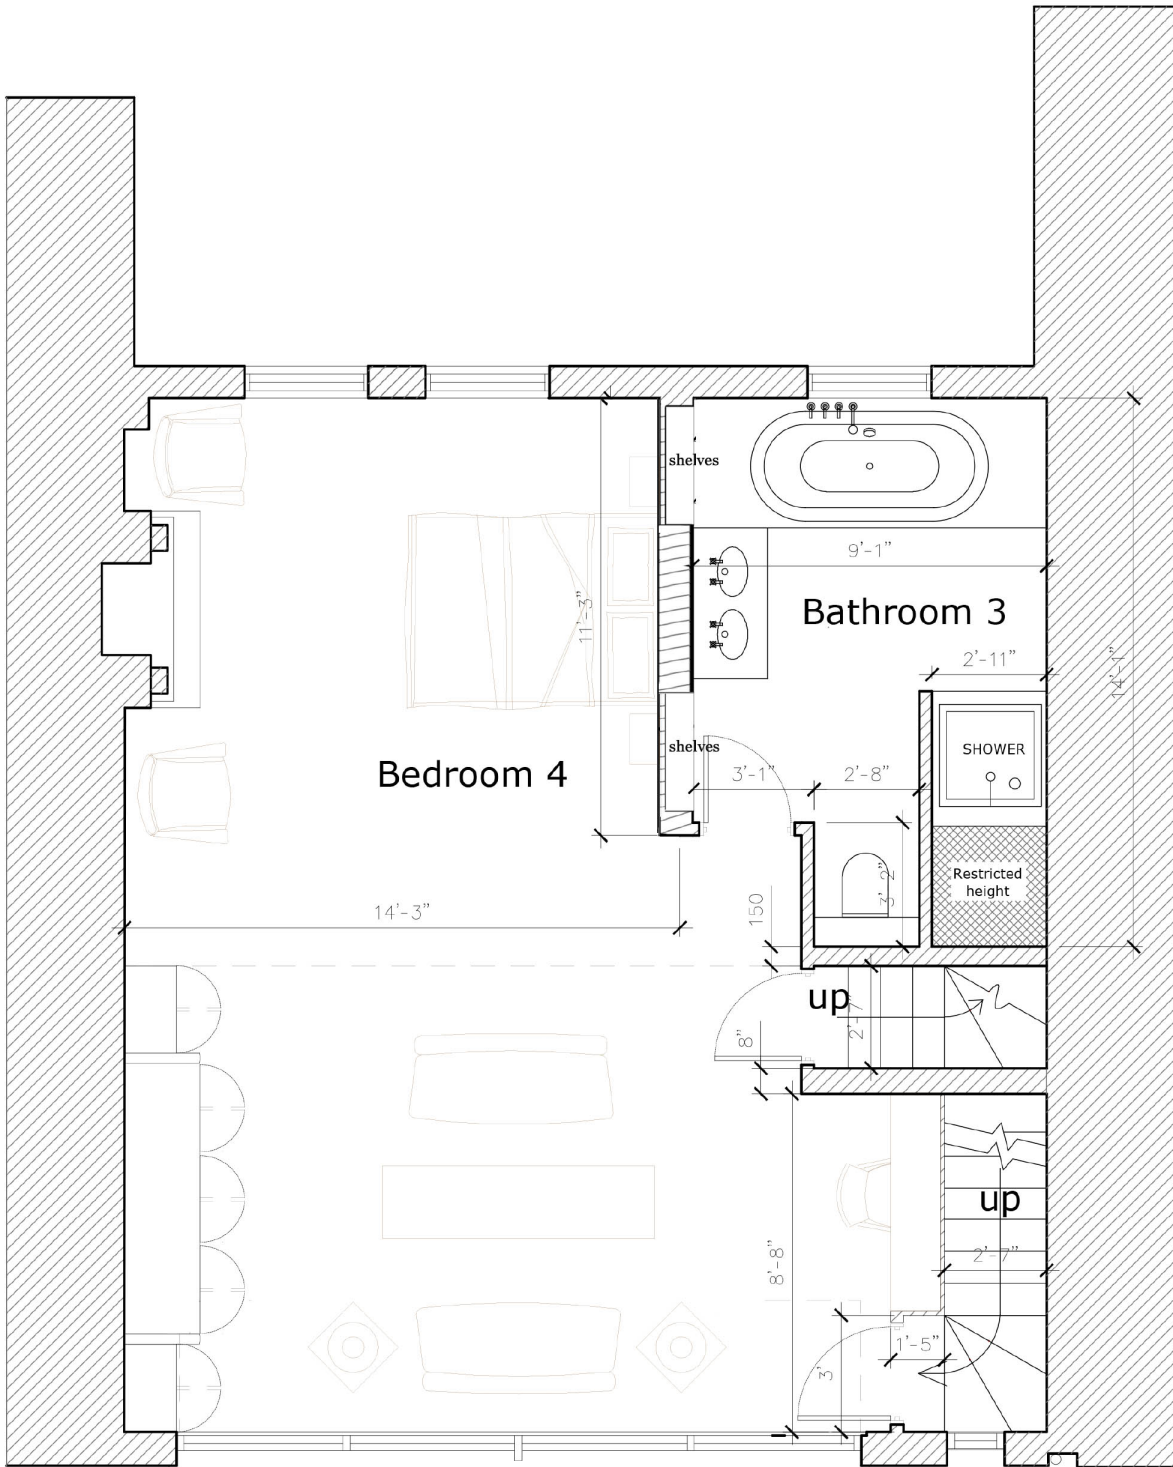




Roof Terrace

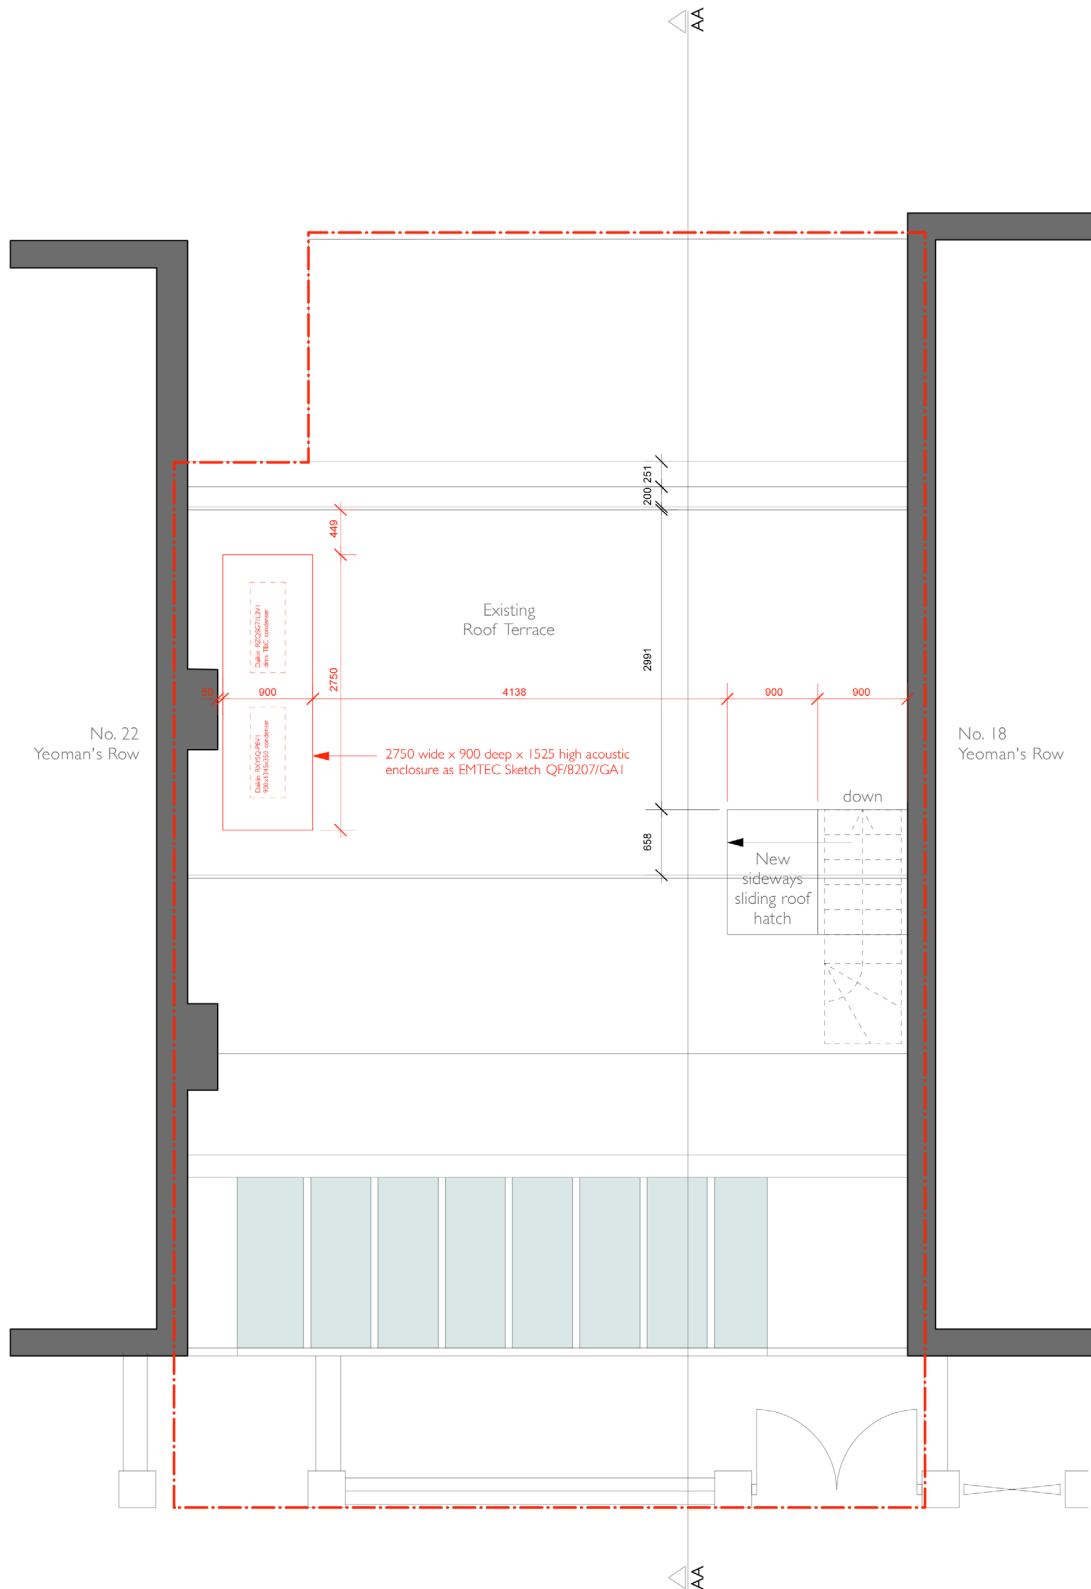




Section

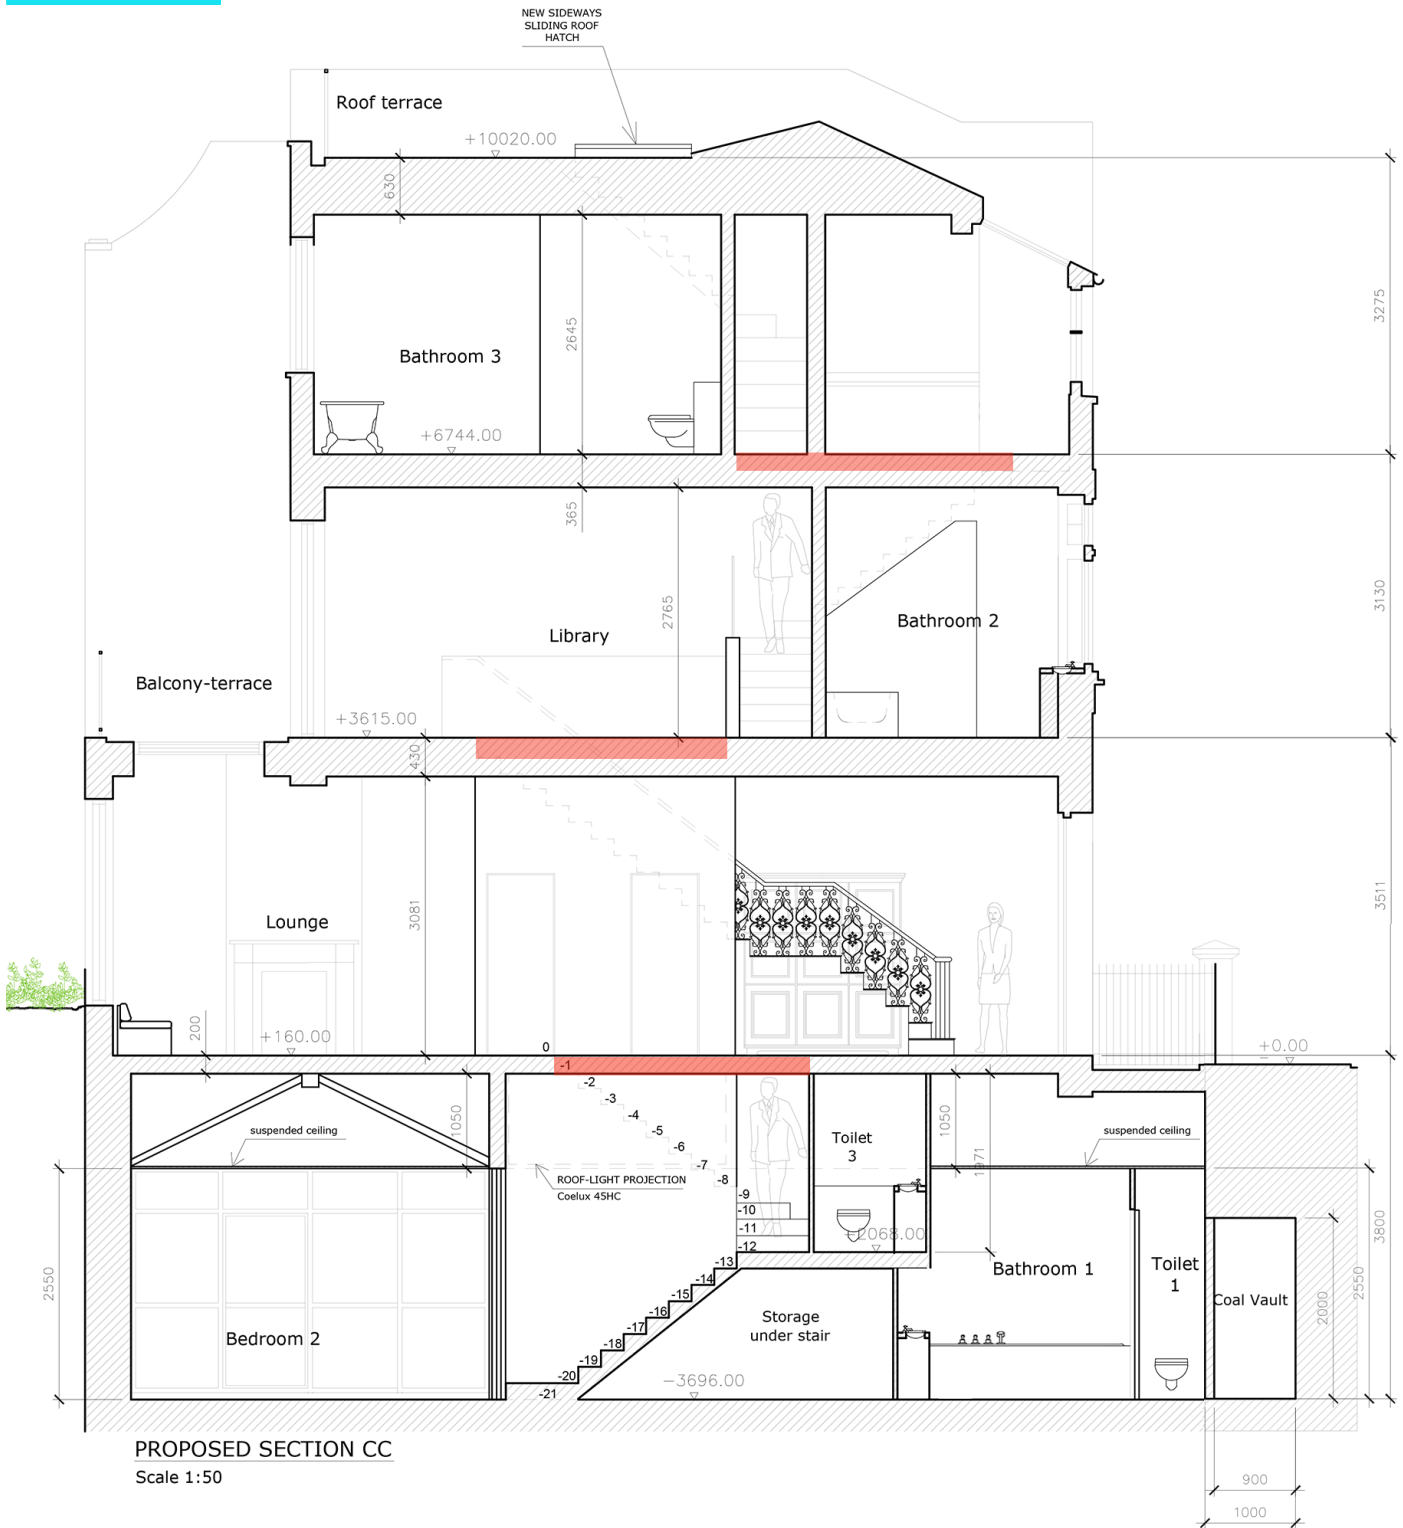



Section

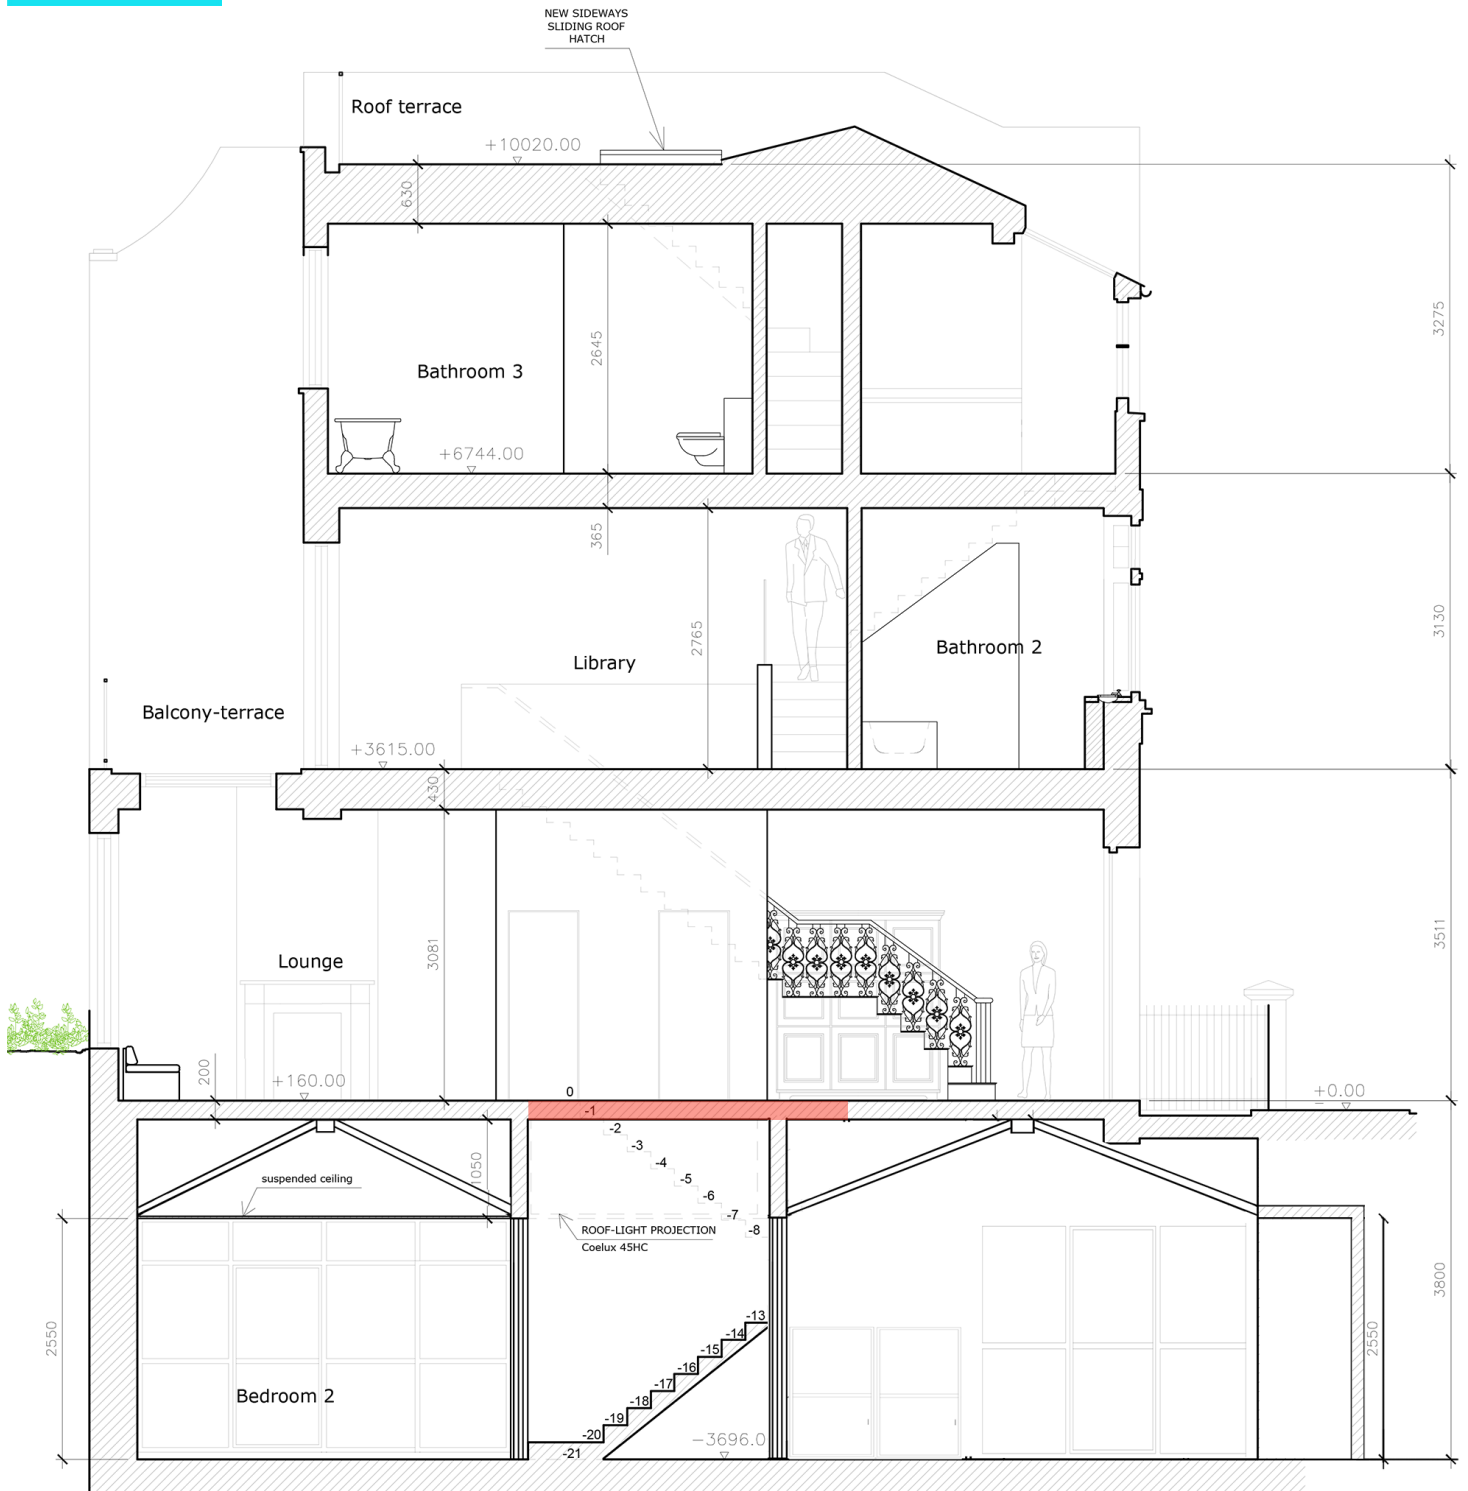

PROPOSED SECTION CC

Scale 1:50